




EDWARDS METROPOLITAN DISTRICT

LGID #19016


LEGEND:

	PARCELS INCLUDED IN 1983 DESCRIPTION
	PARCELS INCLUDED IN 1989 BOOK 520, PAGE 143
	PARCEL INCLUDED IN 1992
	PARCELS INCLUDED IN 1996
	PARCEL INCLUDED IN 1997
	PARCEL INCLUDED IN 2004
	PARCEL INCLUDED IN 2006
	PARCEL INCLUDED IN 2019
	METRO DISTRICT BOUNDARY
	SECTION LINE

NOTES:
 1. NEITHER THE PARCELS NOR THE ALIQUOT LINES DEPICTED ON THIS MAP ARE REPRESENTATIVE OF A FIELD SURVEY BY ALPINE ENGINEERING.
 2. THIS MAP IS NOT A LAND SURVEY AND IS NOT TO BE RELIED UPON FOR THE ESTABLISHMENT OF PROPERTY BOUNDARIES.

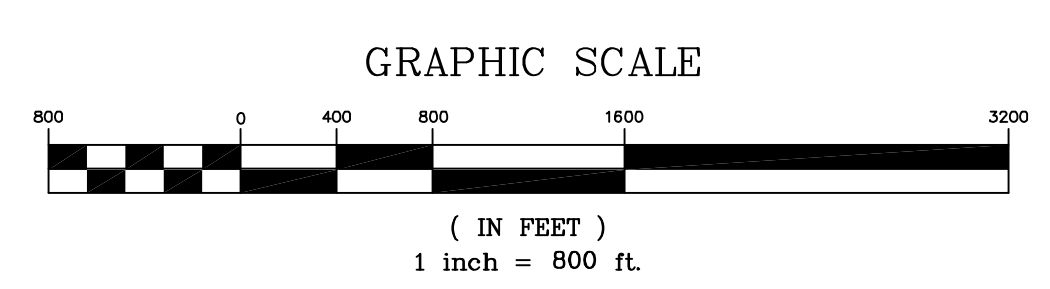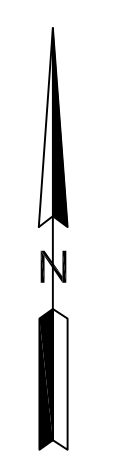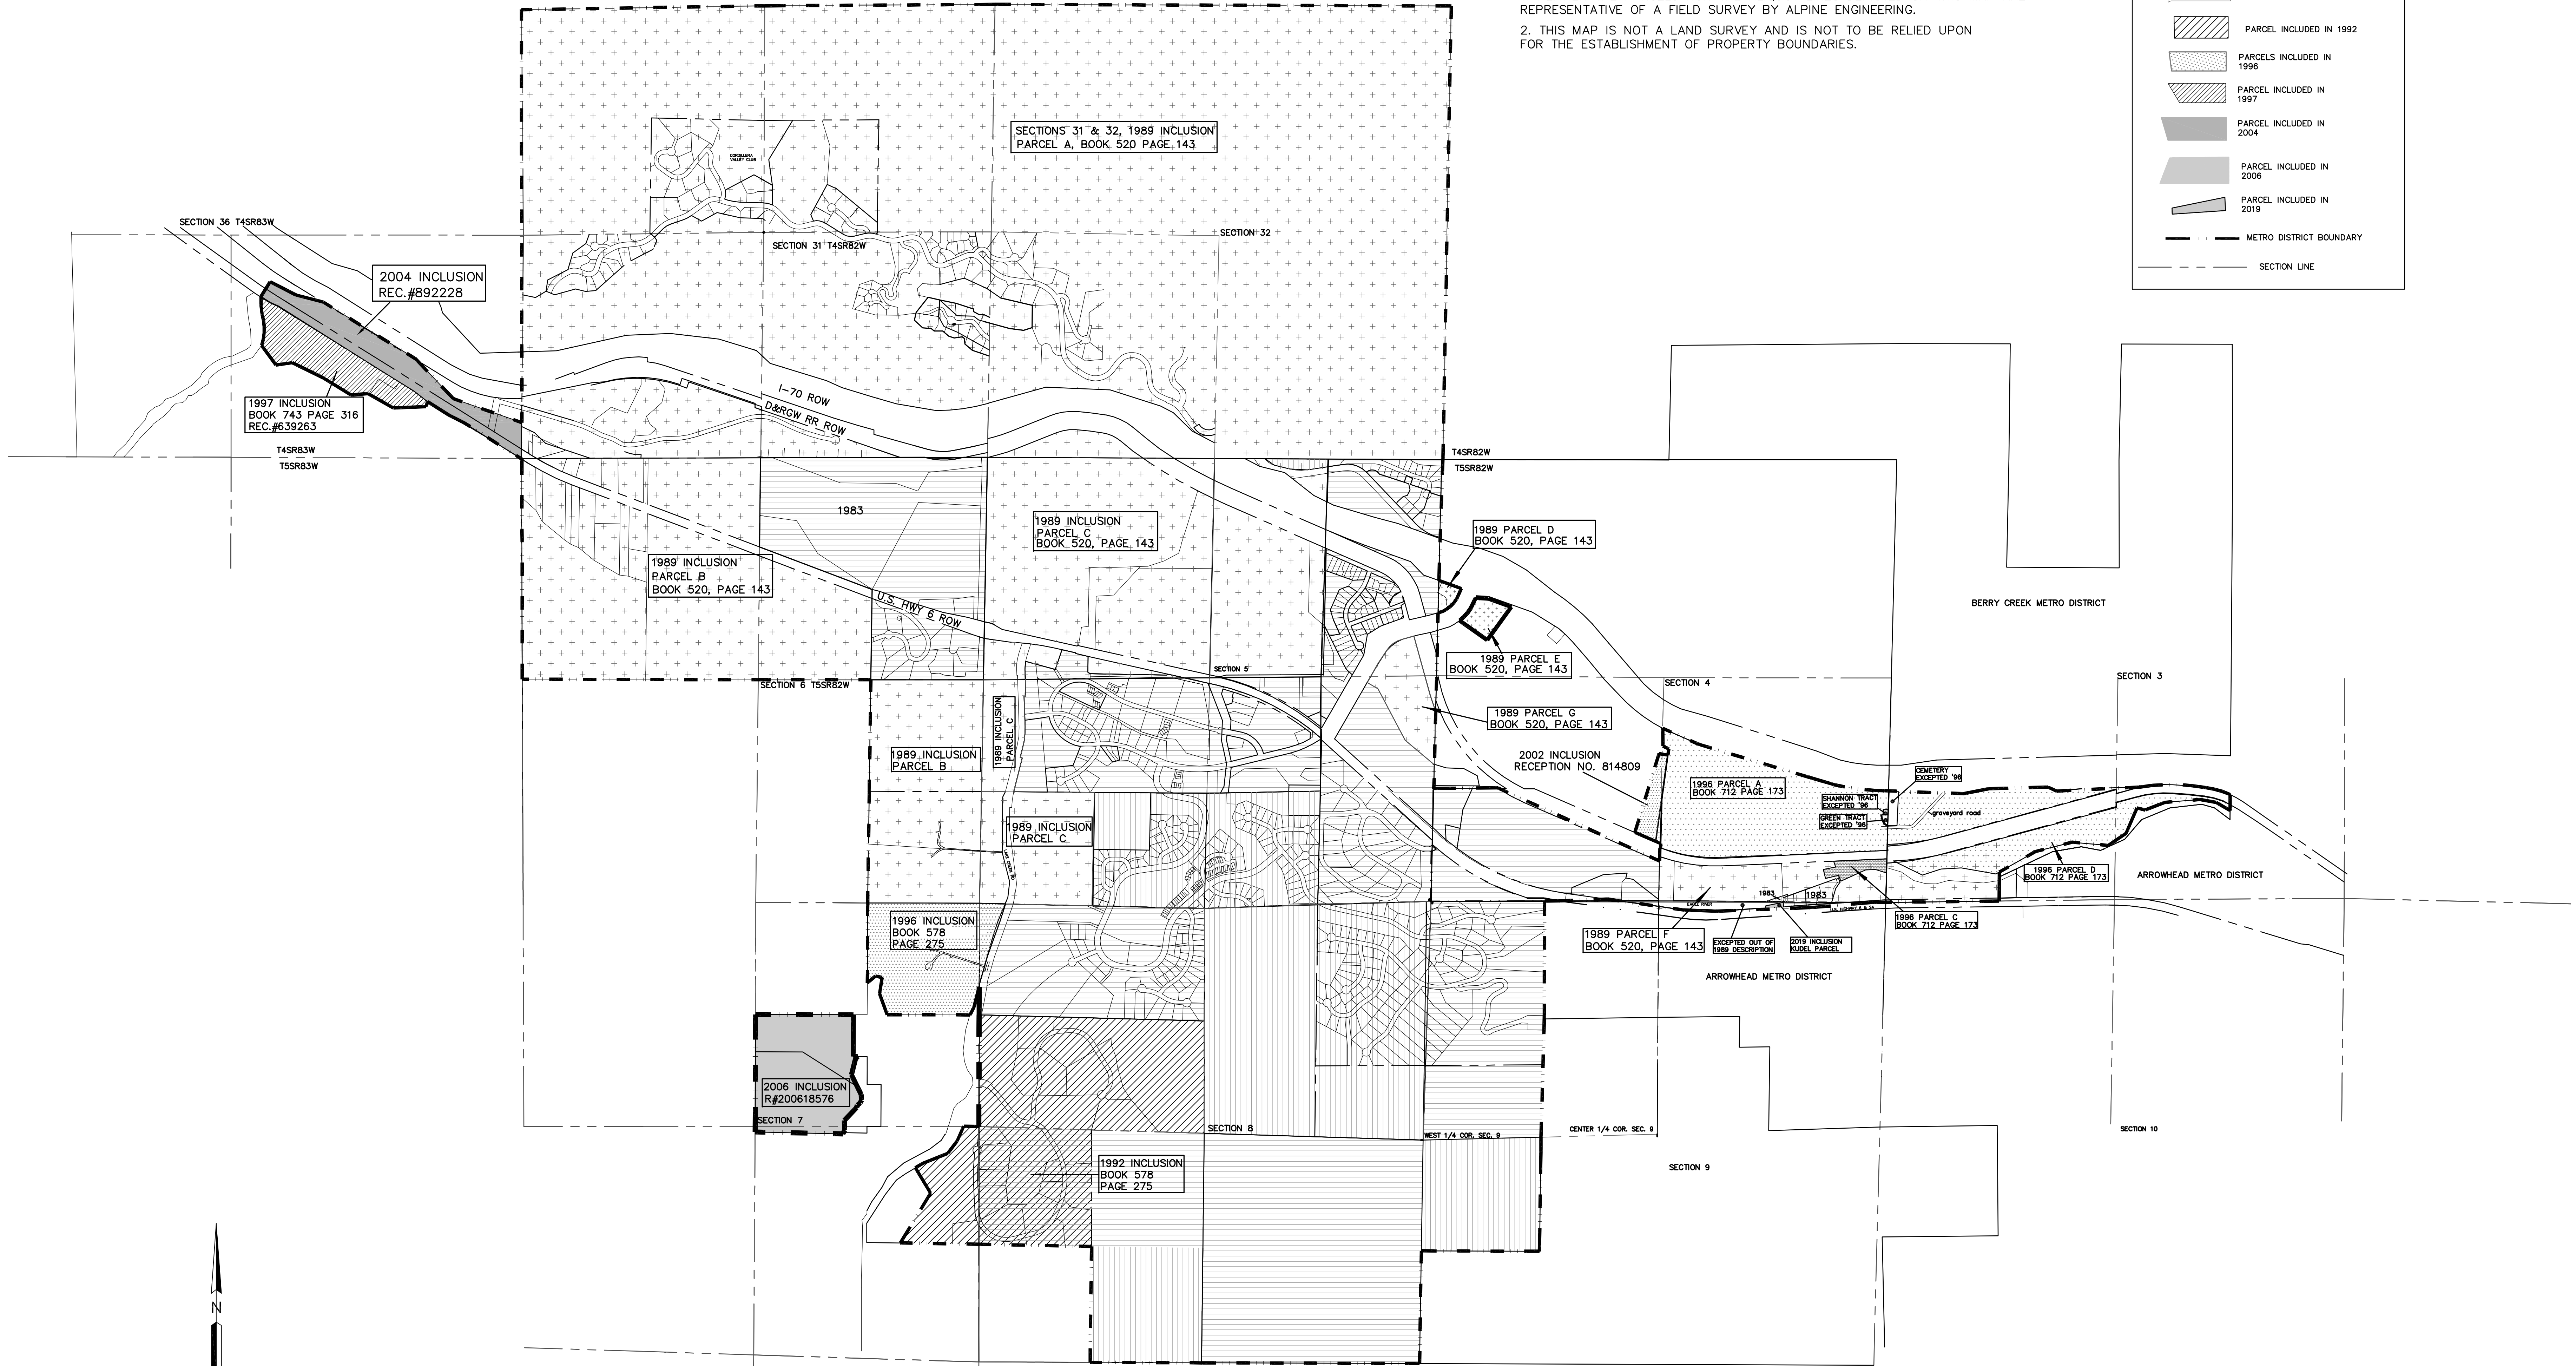

REVISED JULY 30, 2019

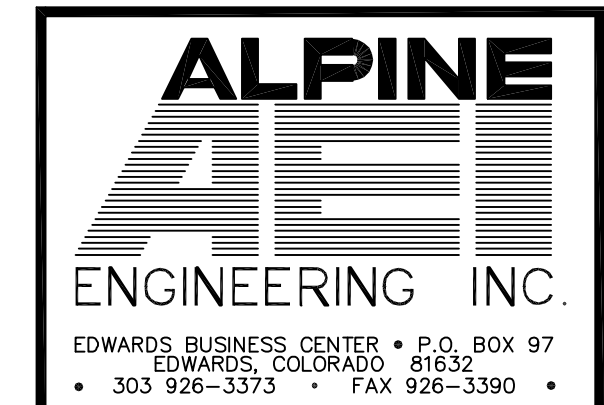

SHEET
1 OF 1

JOB#

S:\01-MetroDistricts\Edwards MD\GIS\EDWARDS METROPOLITAN DISTRICT.dwg 7/30/2019 1:35:57 PM lkw